




General Arrangement Plan
 1:20 at A2

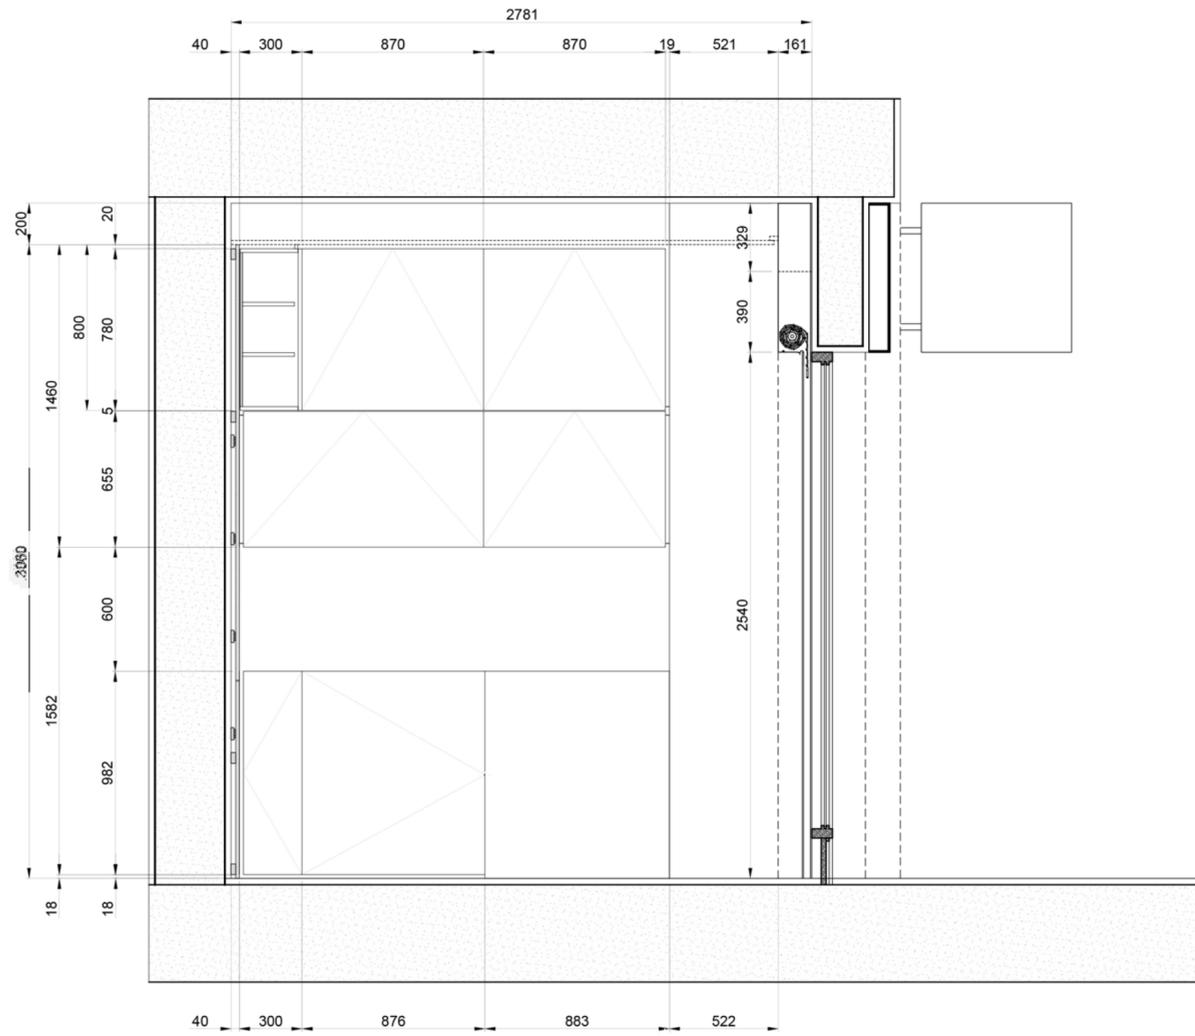


Elevation B
1:20 at A2

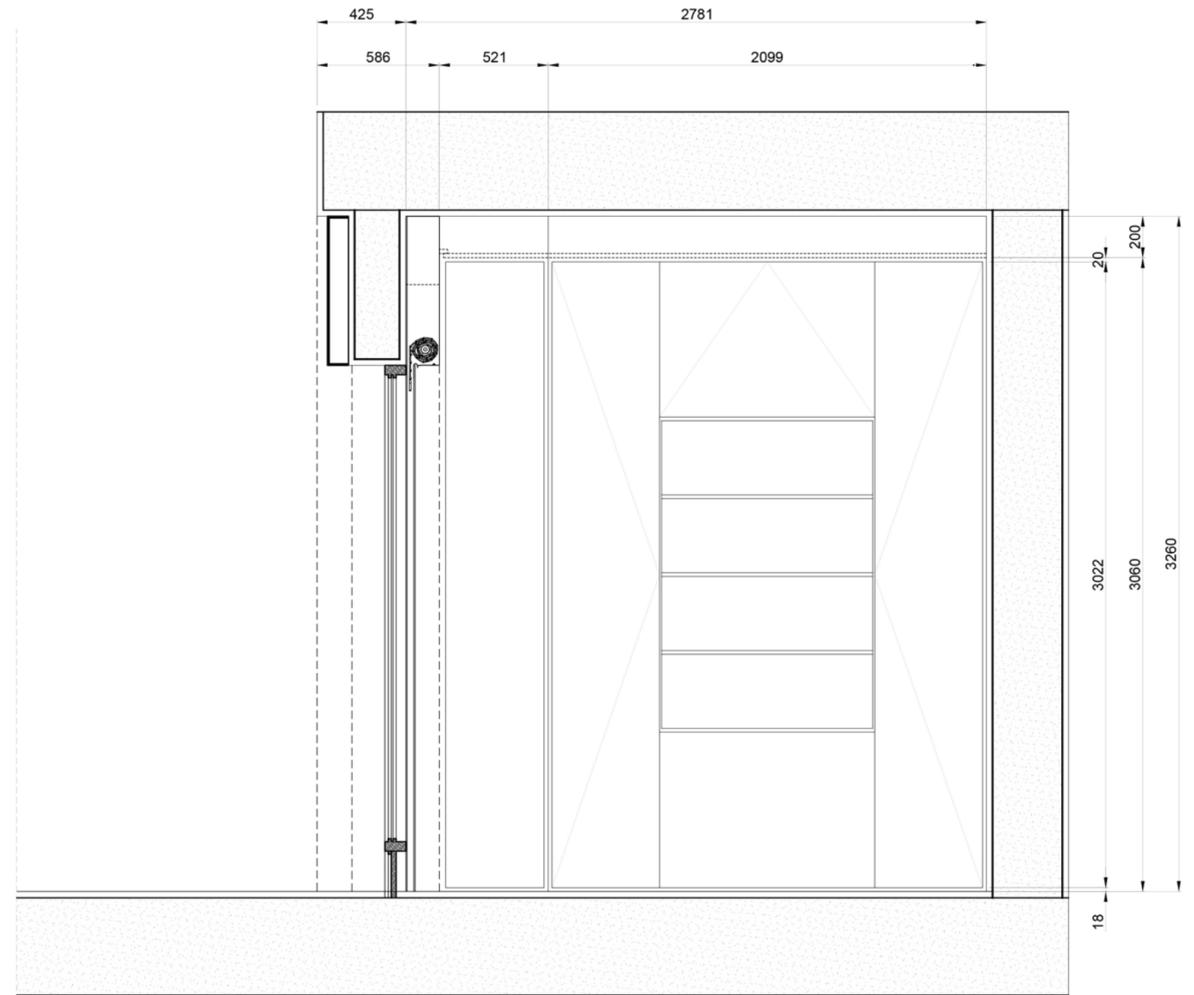


Elevation D
1:20 at A2

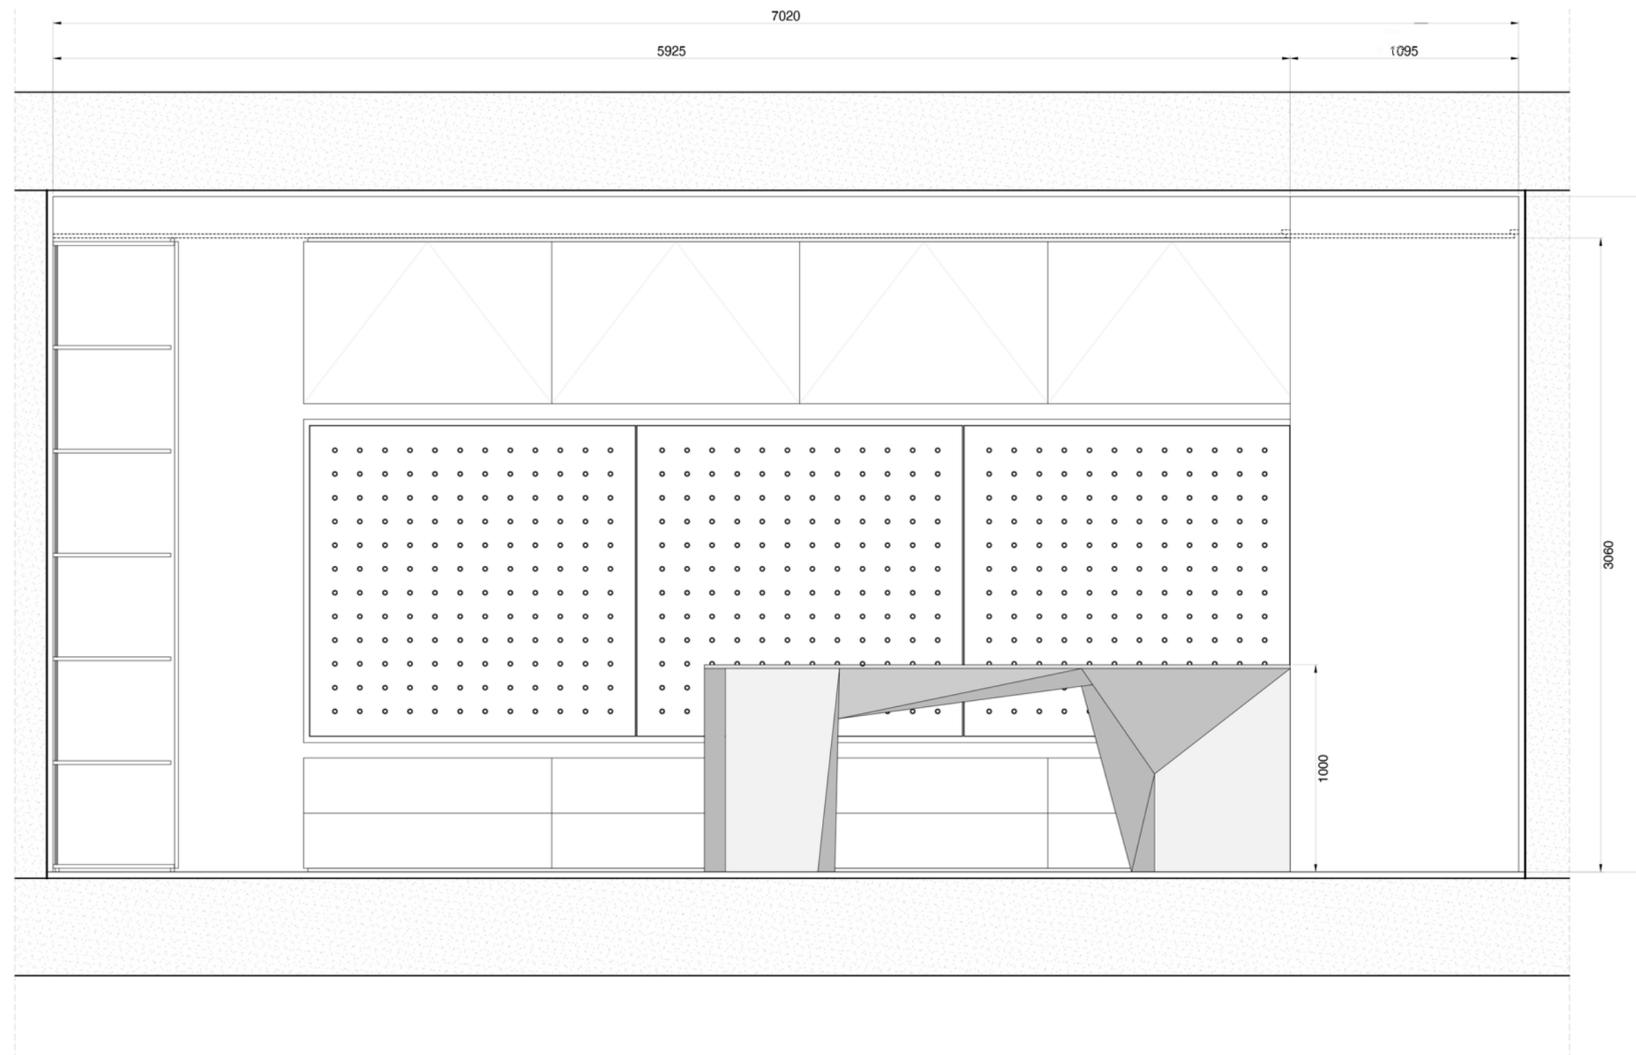





Elevation A with desk
1:20 at A2

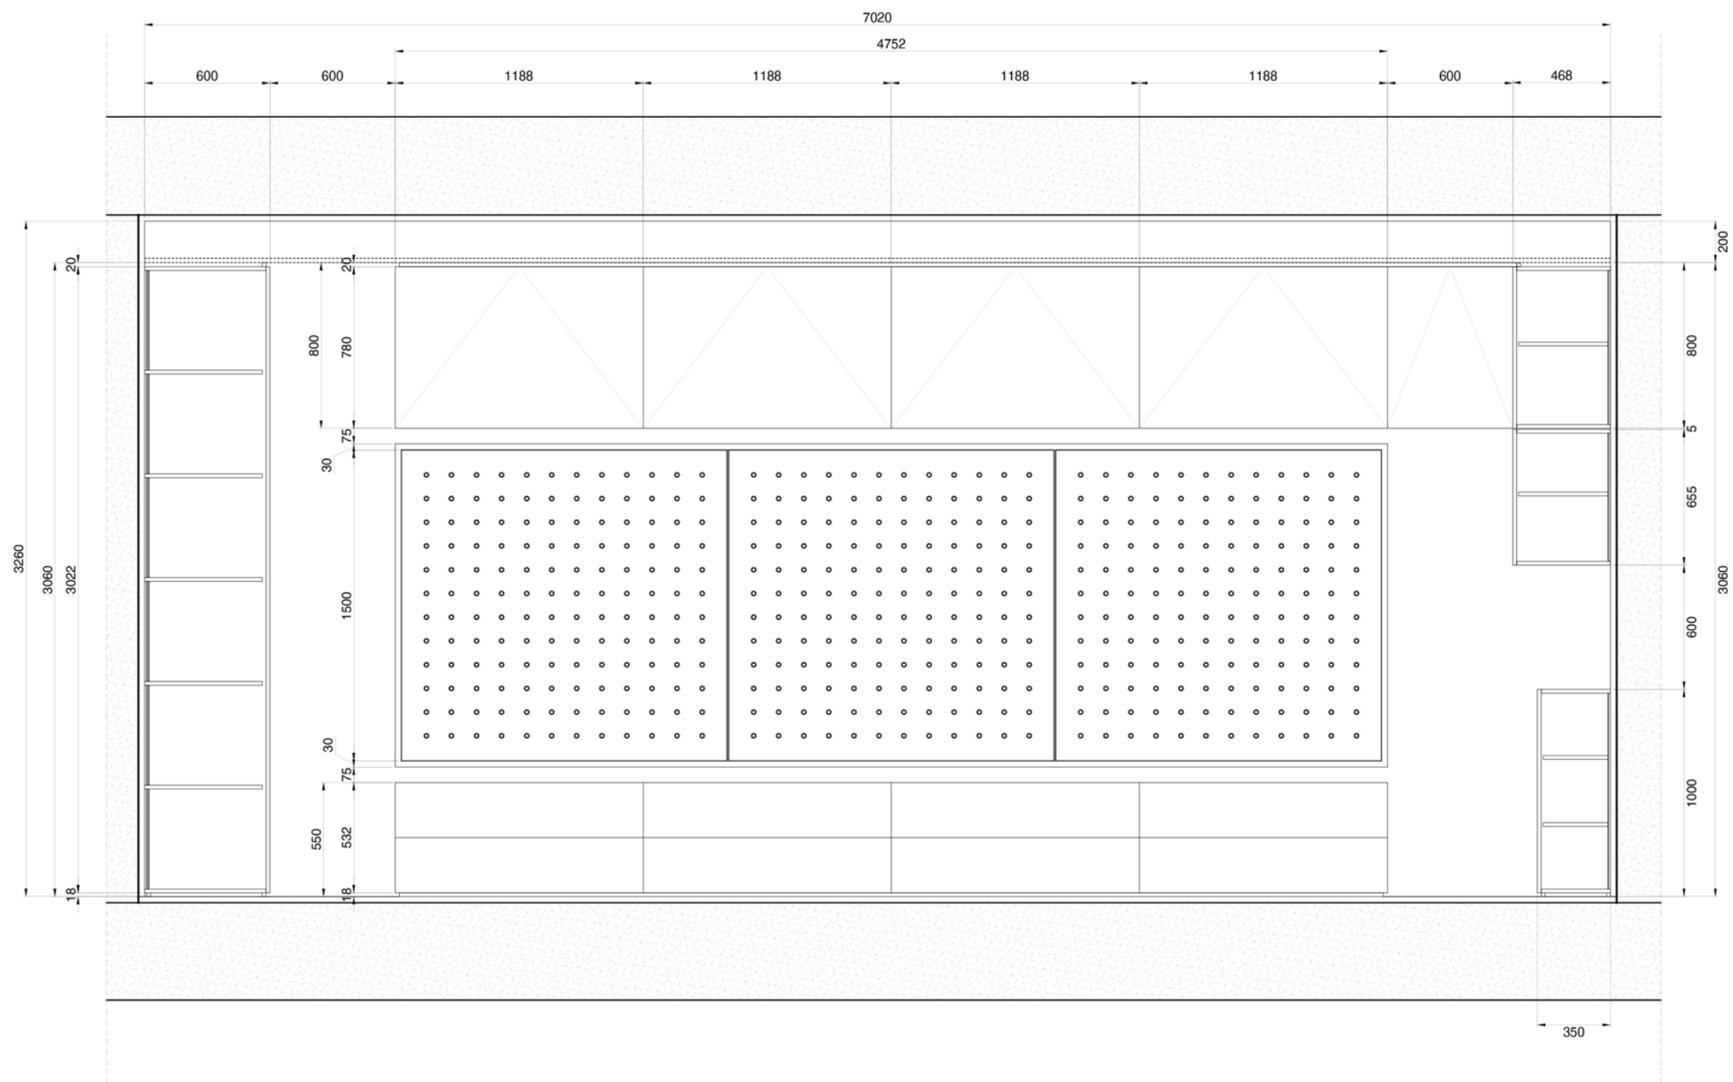


Elevation A without desk
1:20 at A2

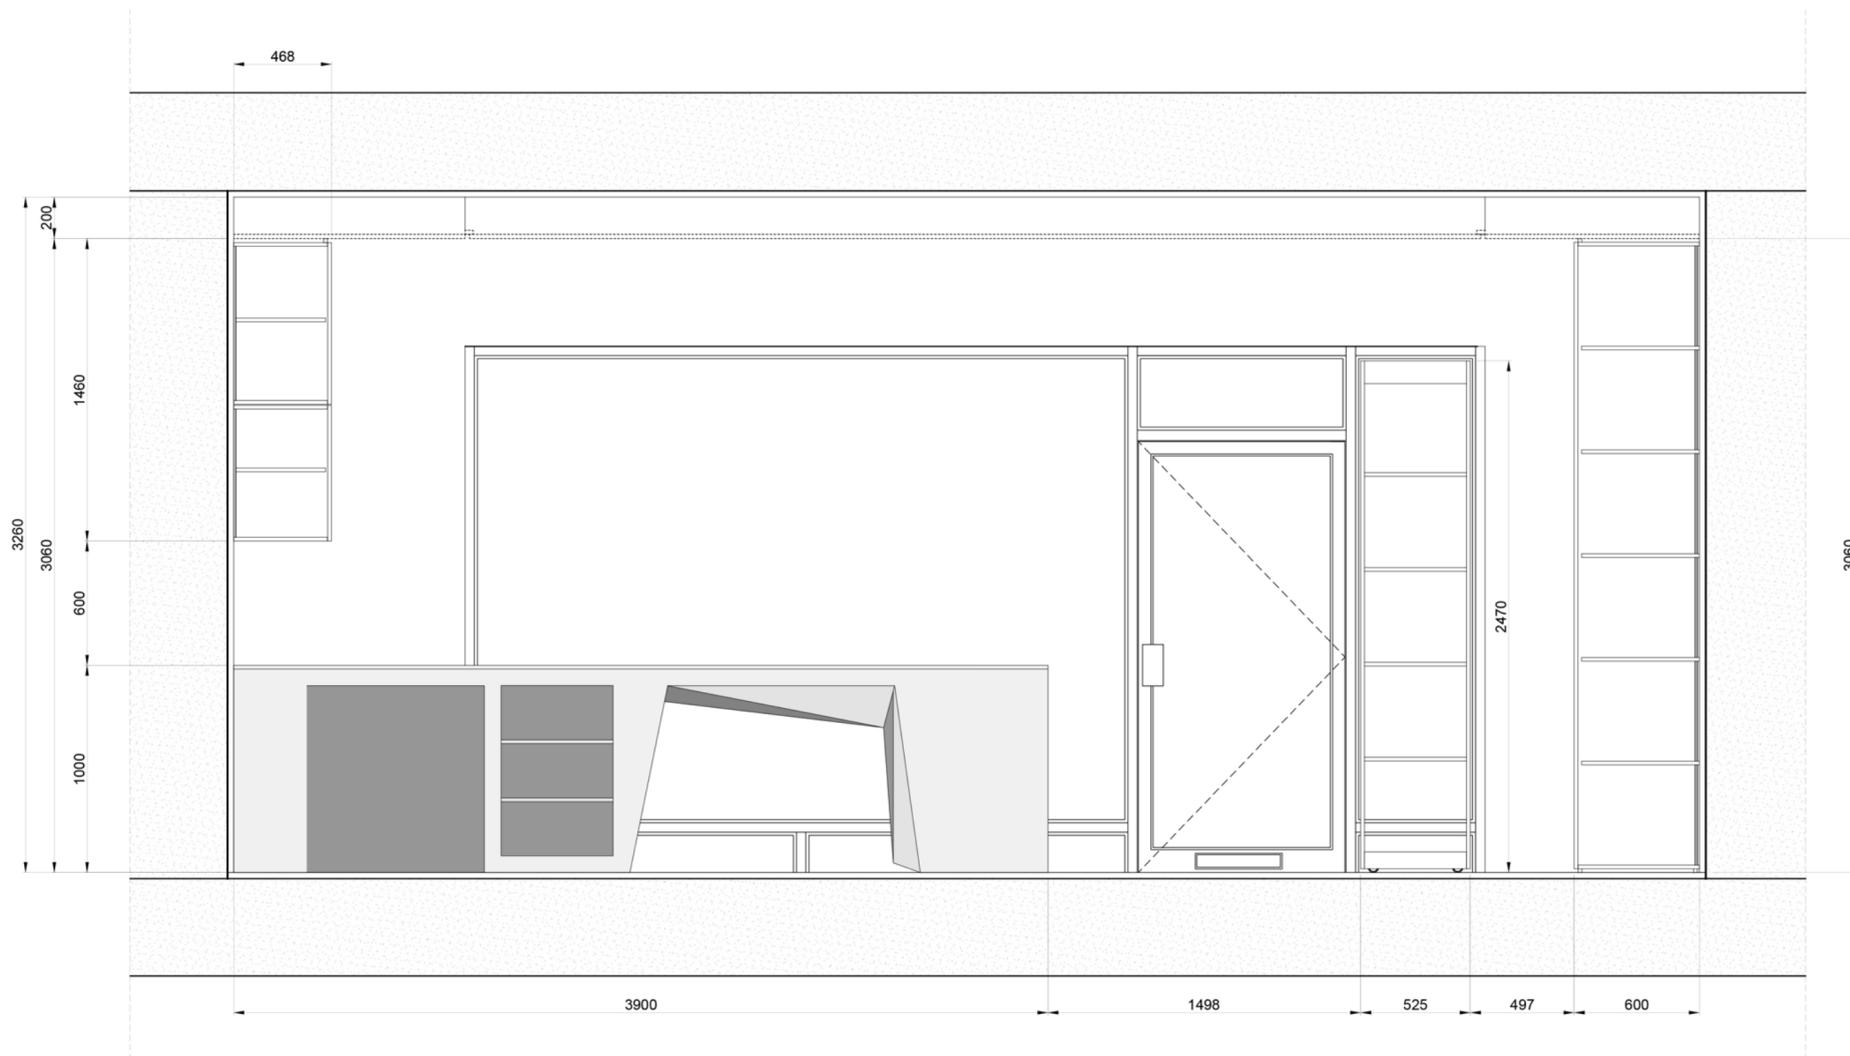


Elevation C with desk
1:20 at A2

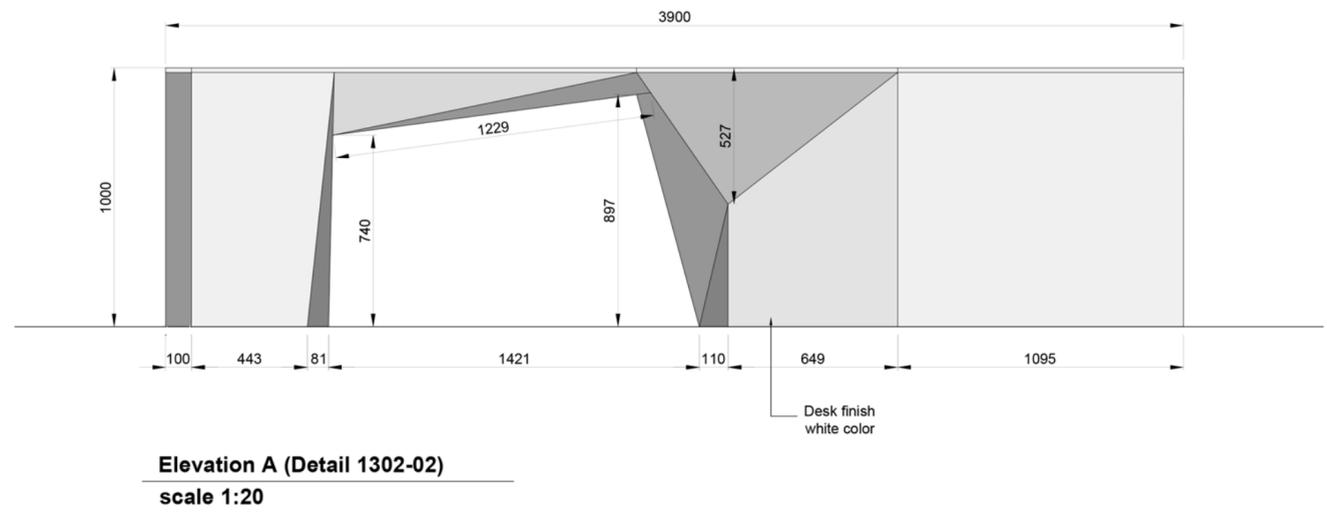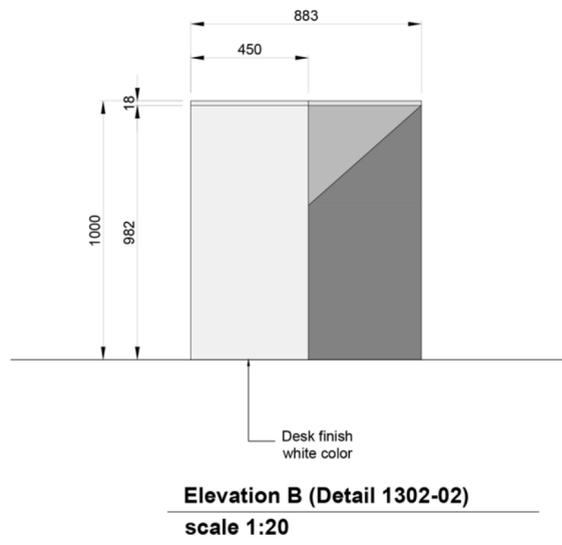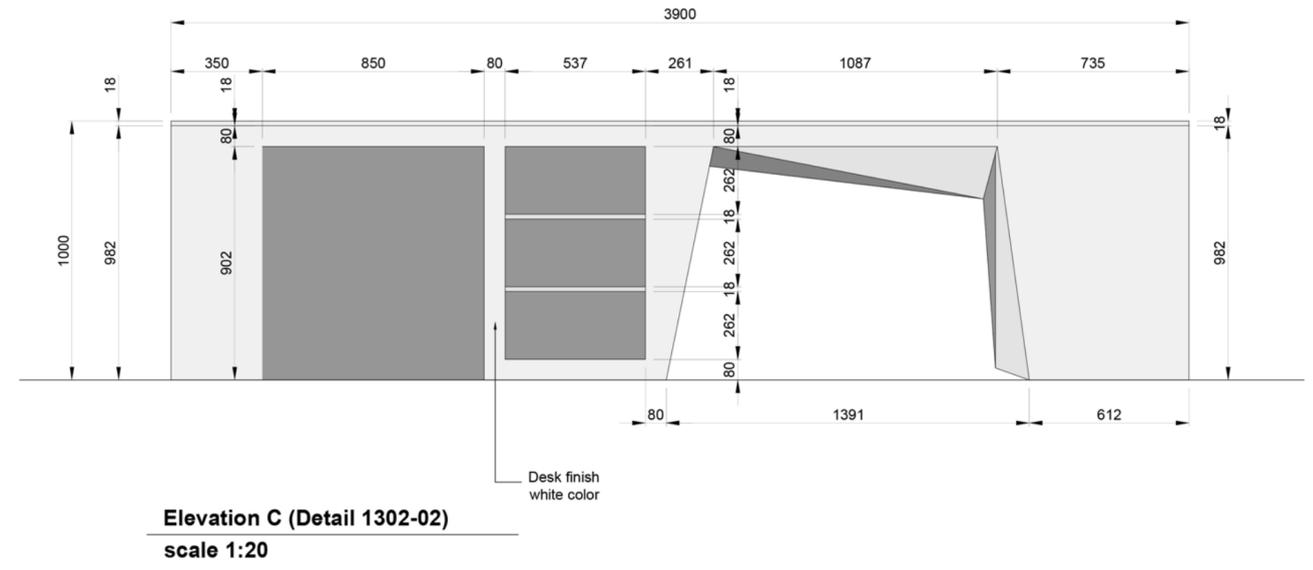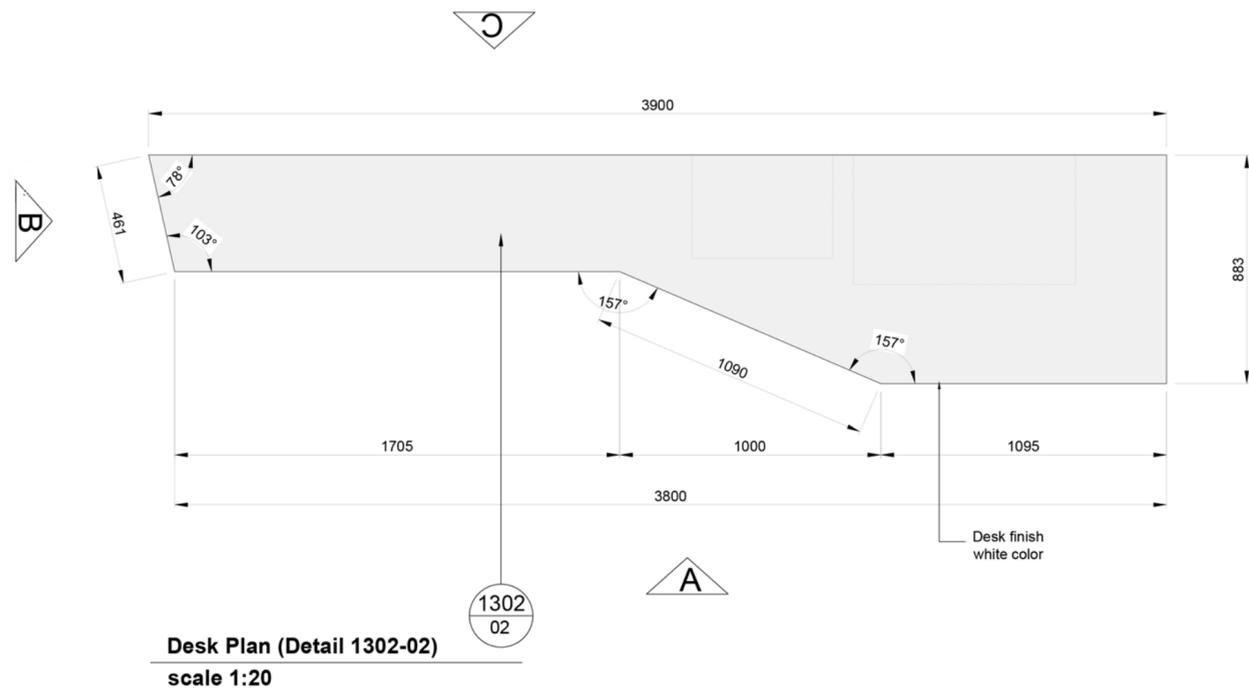


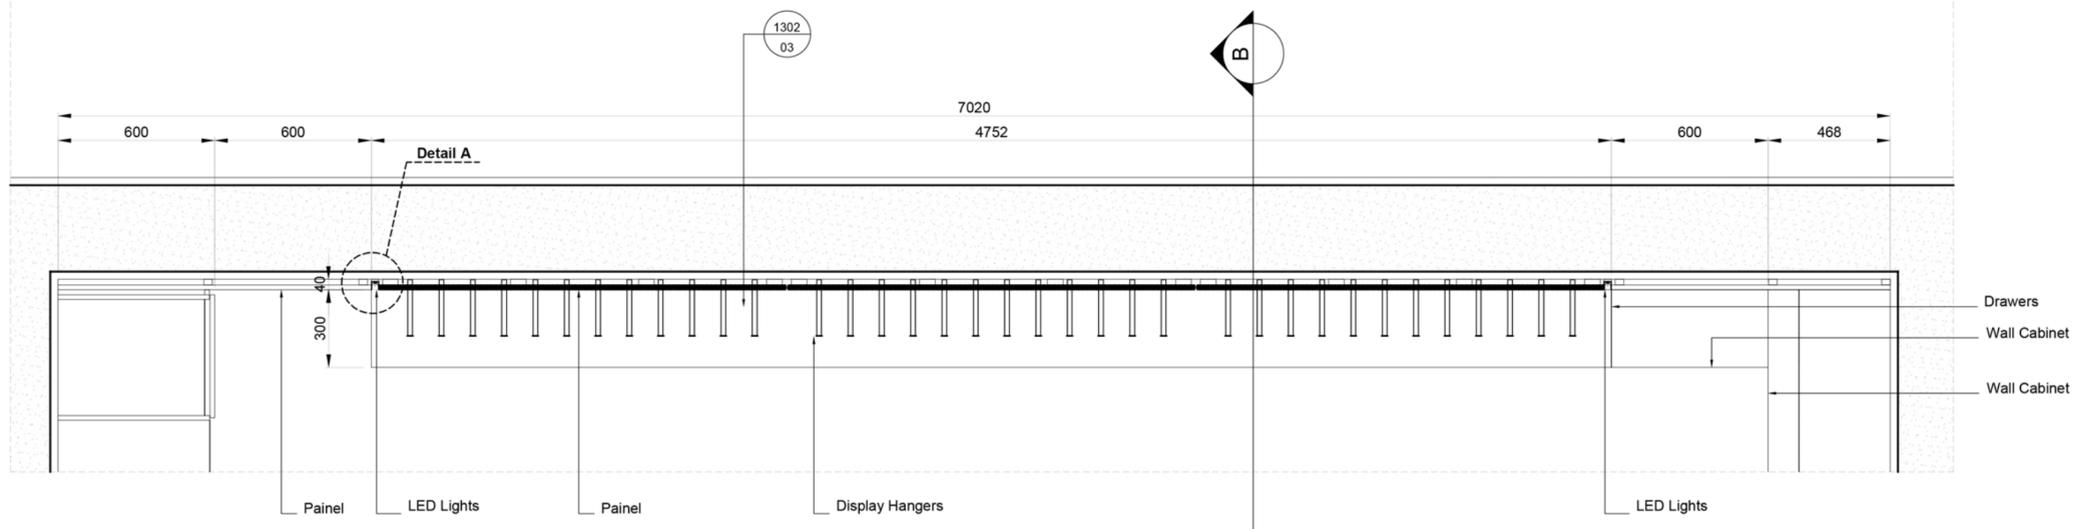


Display and Drawers Plan (Detail 1302-03 A)
 scale 1:20

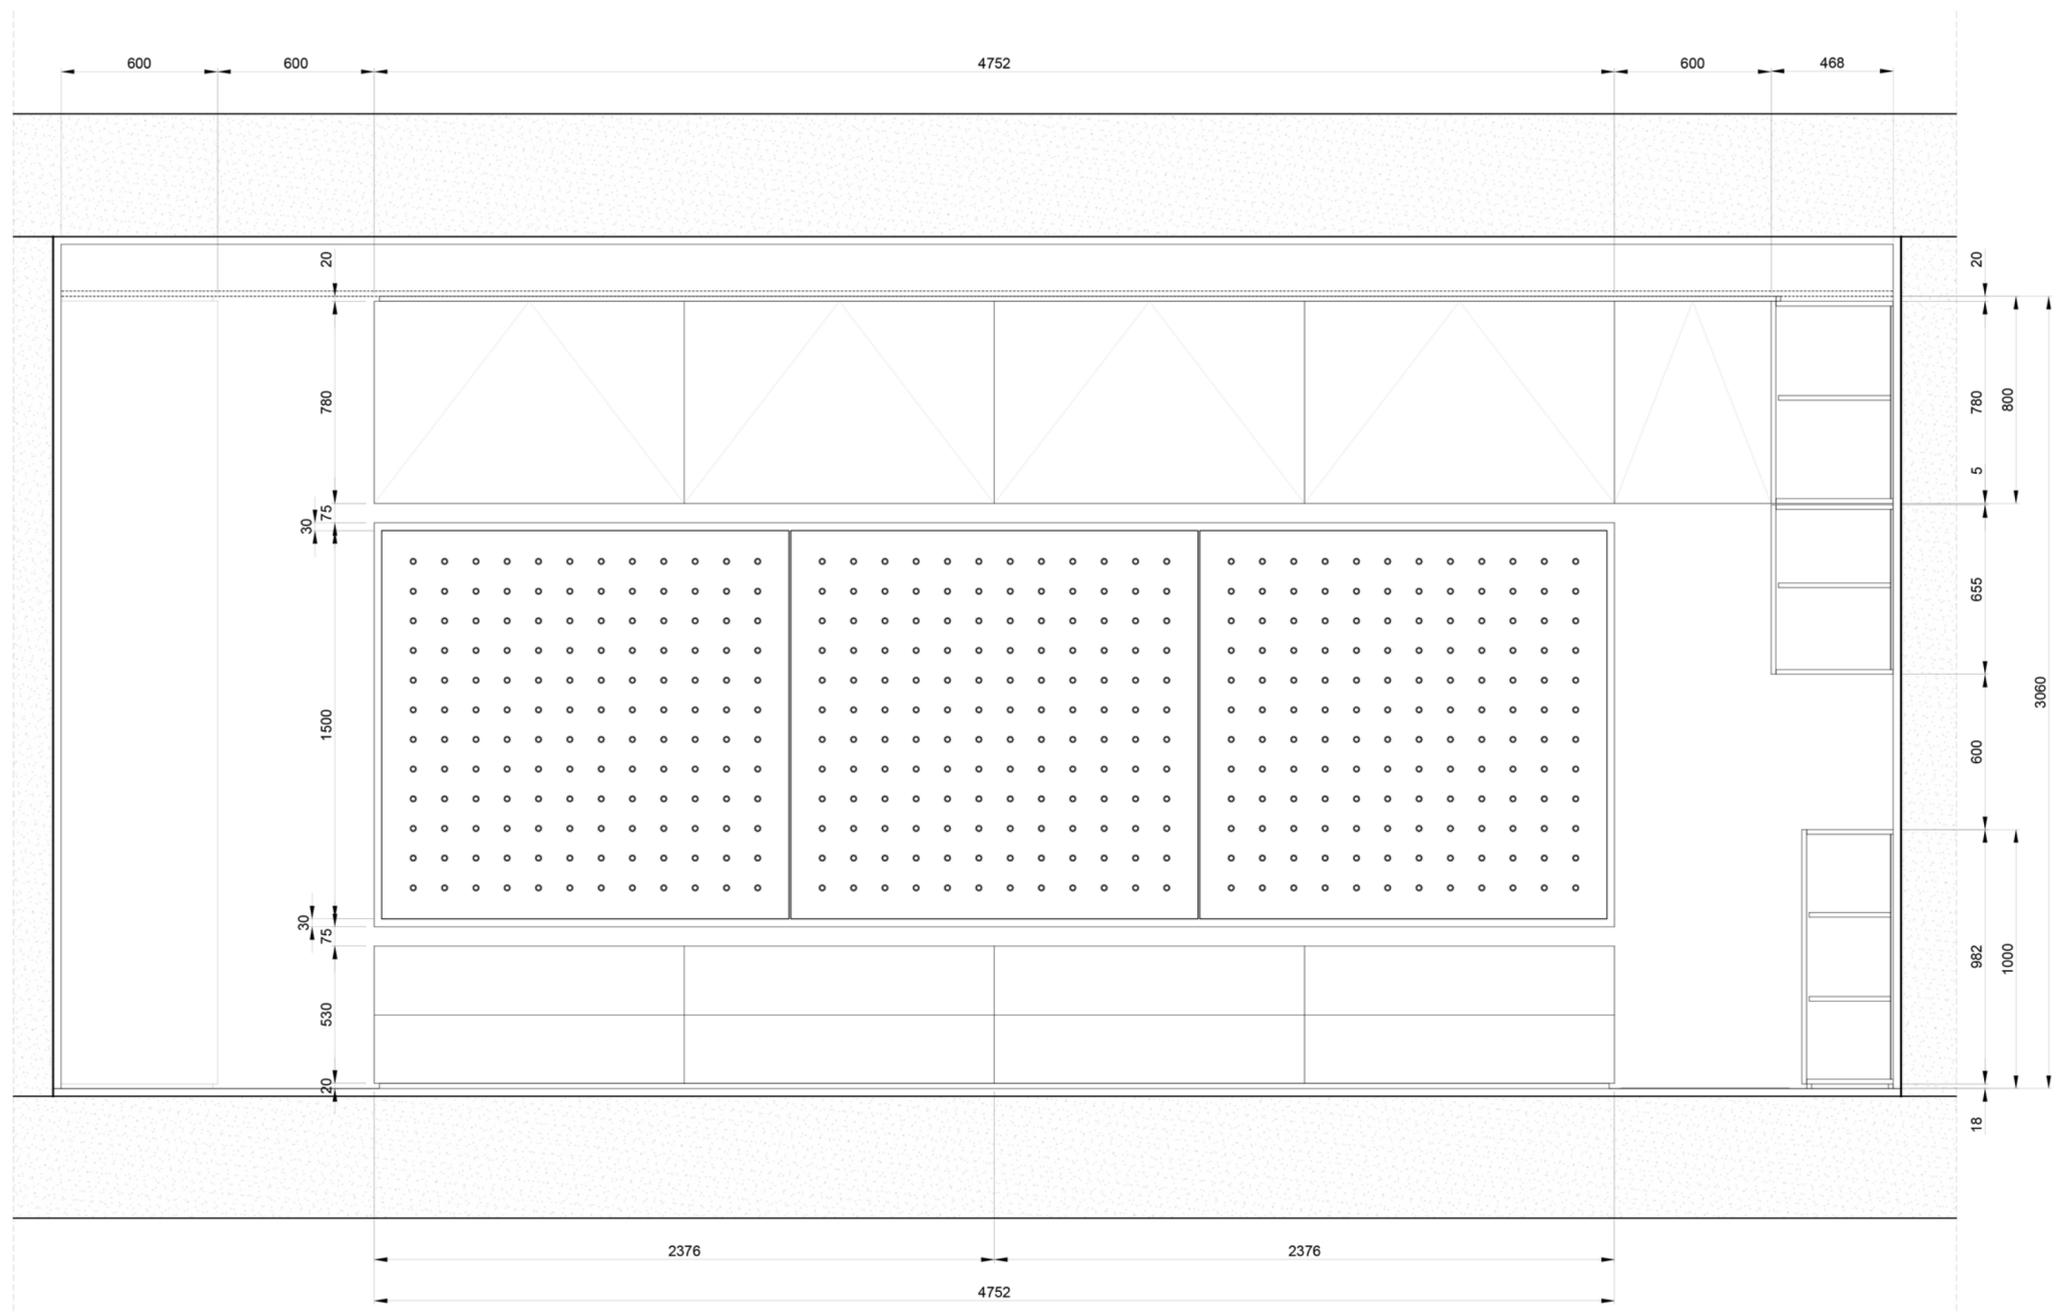


Elevation A with doors (Detail 1302-03 A)
 scale 1:20

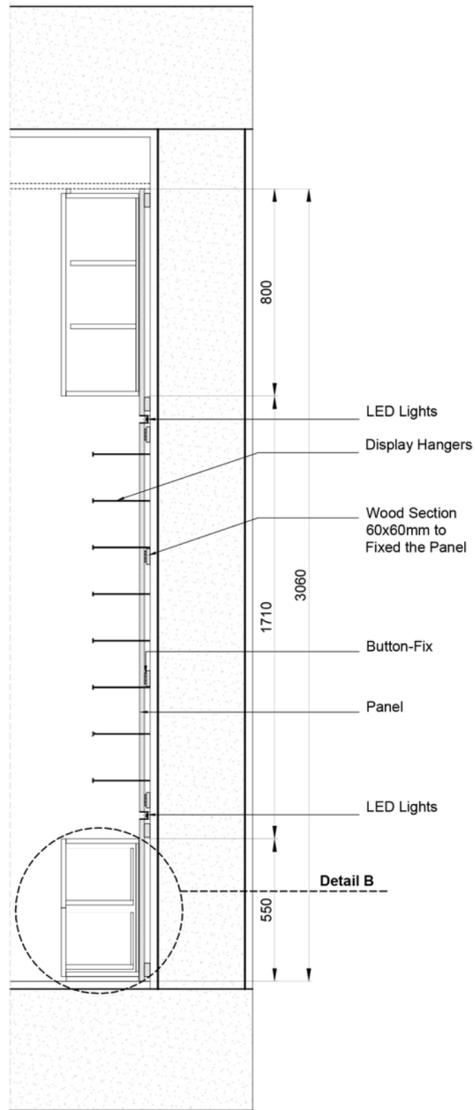

Section B (Detail 1302-03 B)
scale 1:20

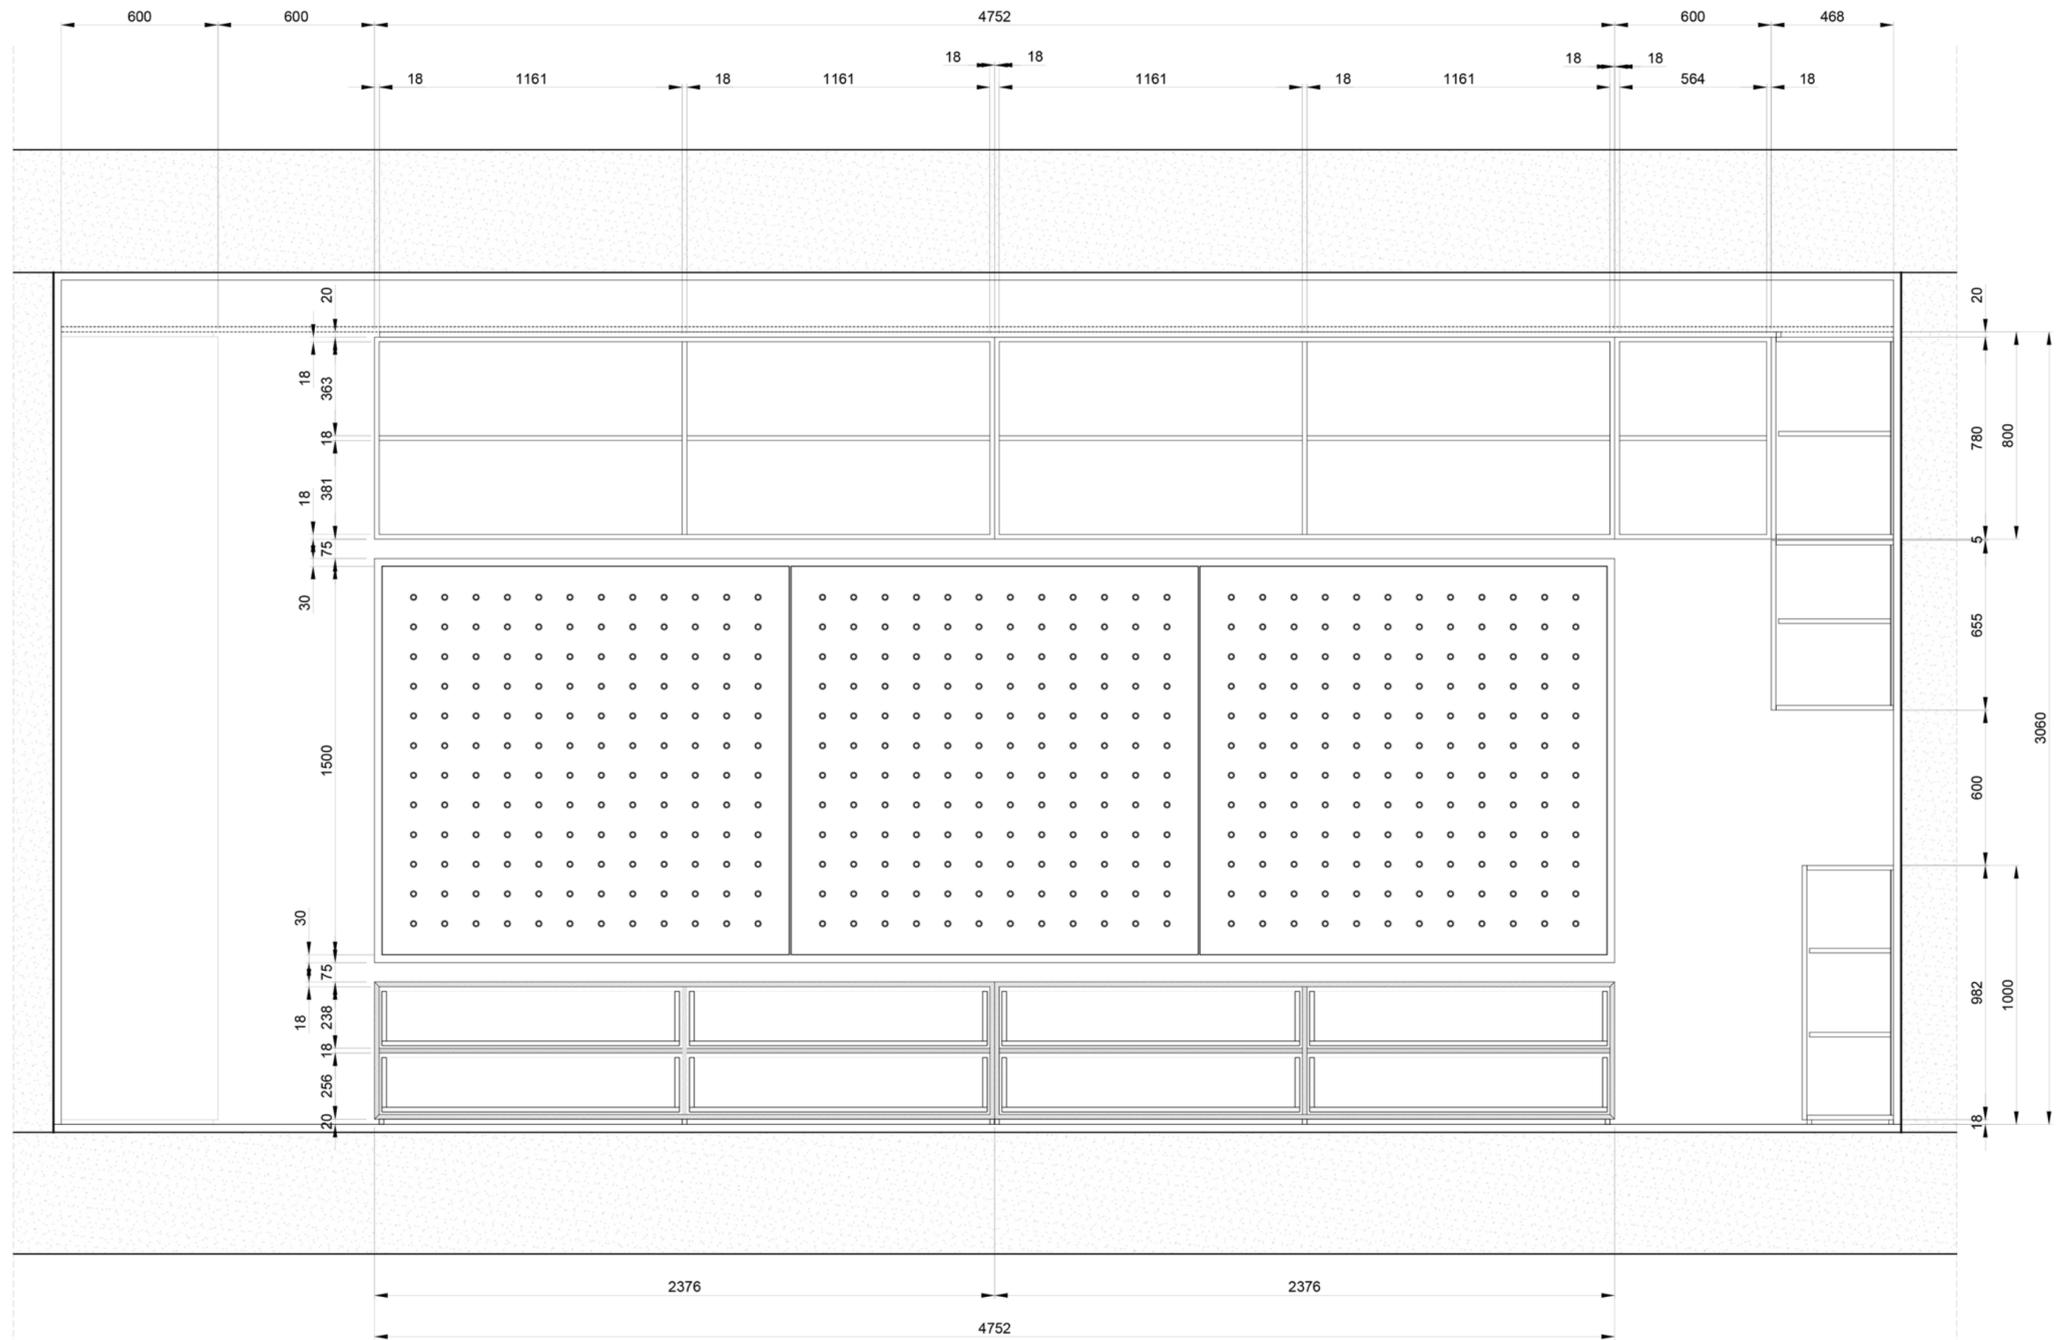


Elevation A without doors (Detail 1302-03 B)
scale 1:20

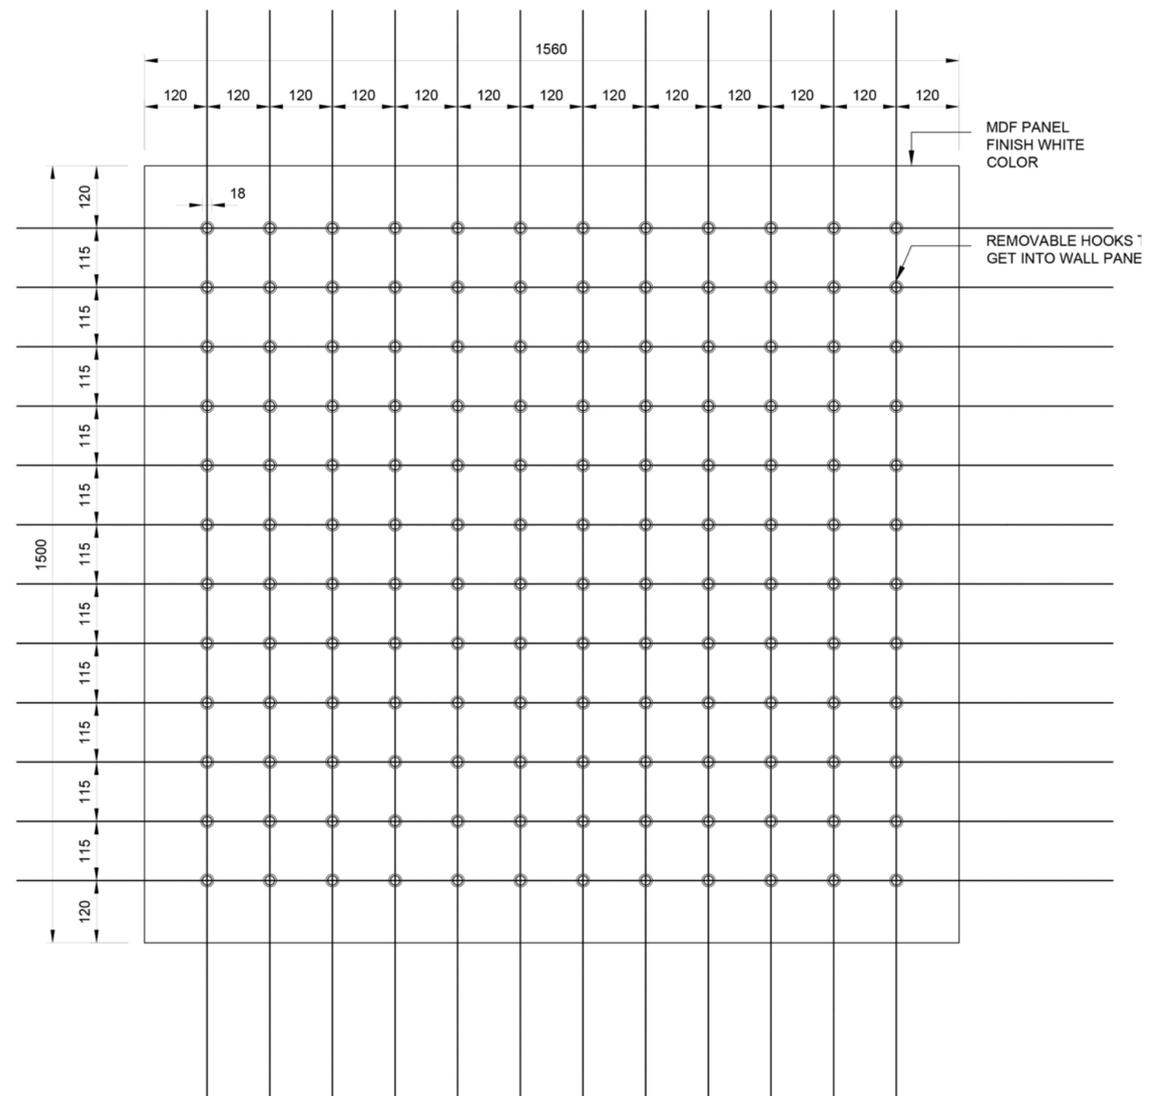


Structural Front Elevation Display (Detail 1302-03 C)
scale 1:10


@A2

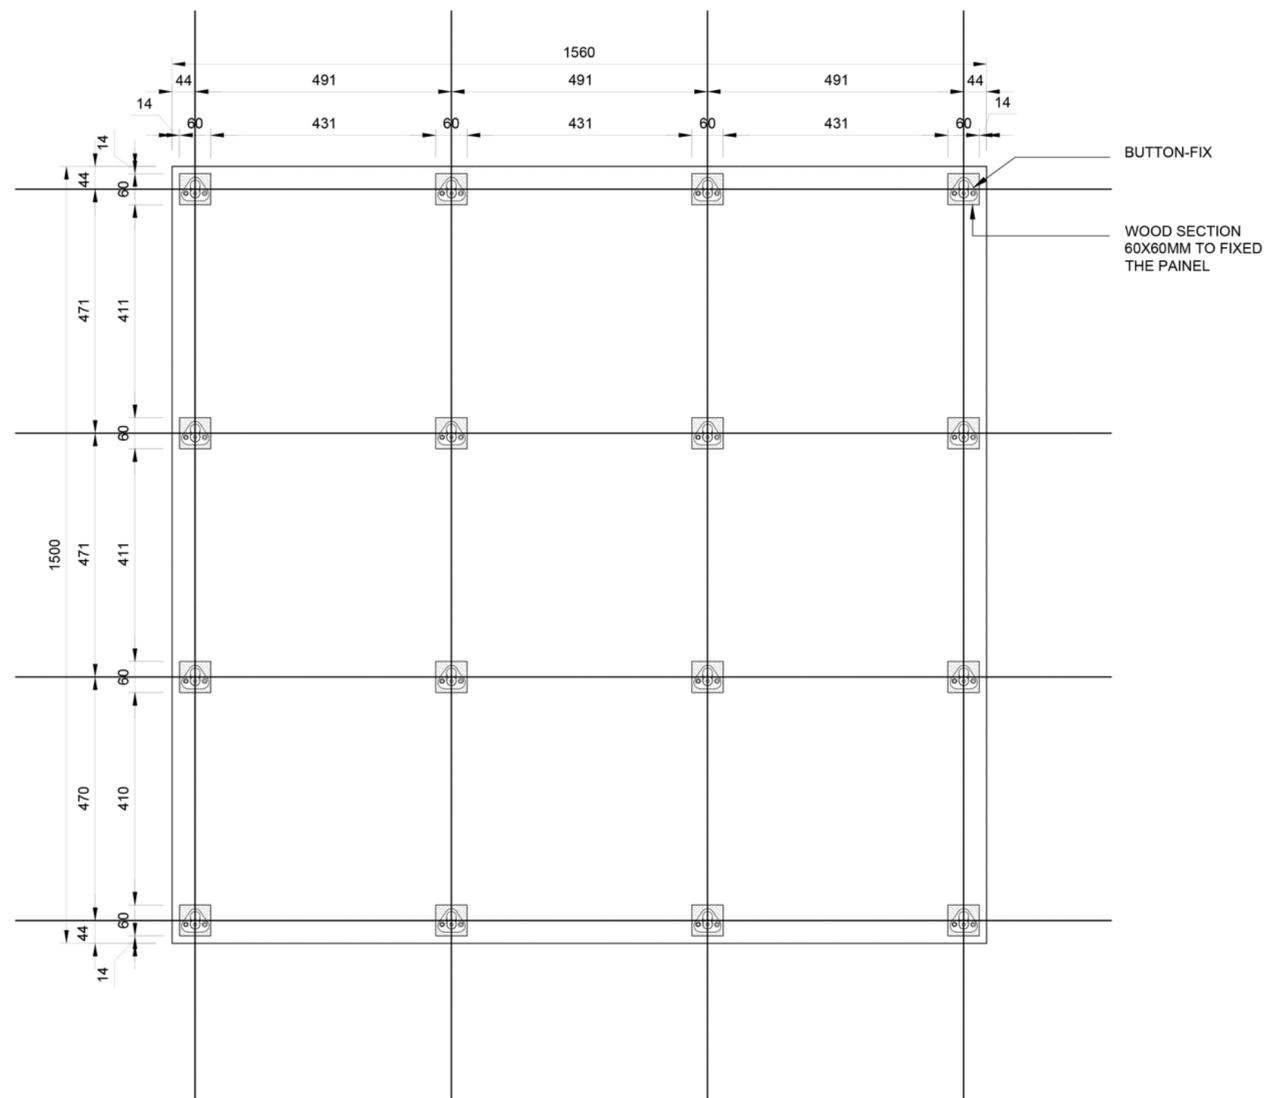

Structural Front Elevation Display (Detail 1302-03 C)
scale 1:10

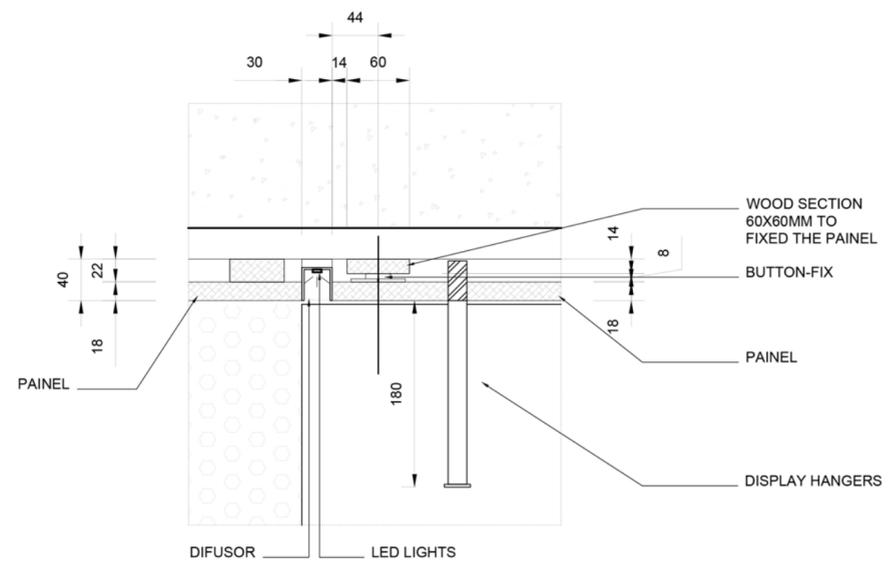


Detail A
SCALE: 1:5

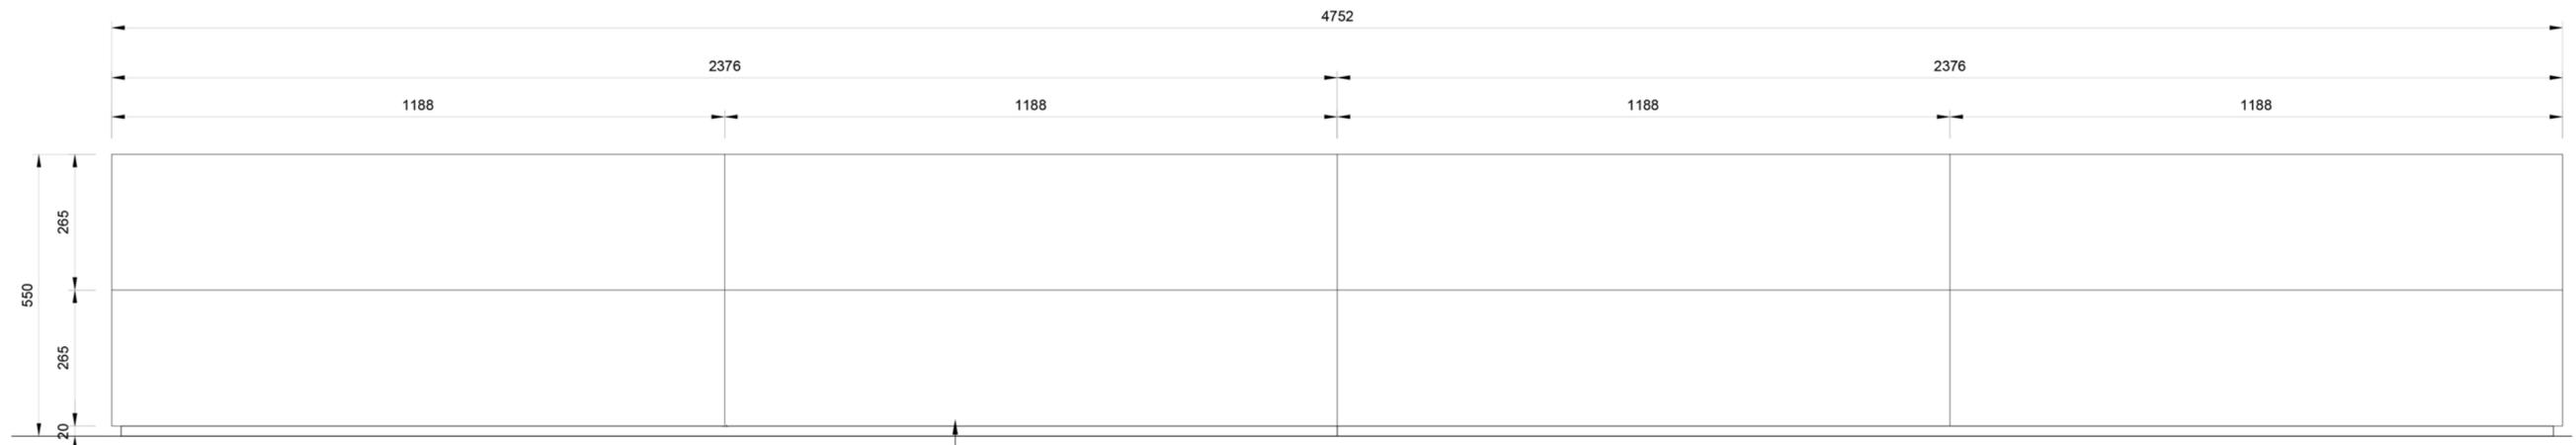


Front view of drawers cabinet (Detail 1302-03 D)
scale 1:10

MDF DRAWERS
FINISH WHITE
COLOR

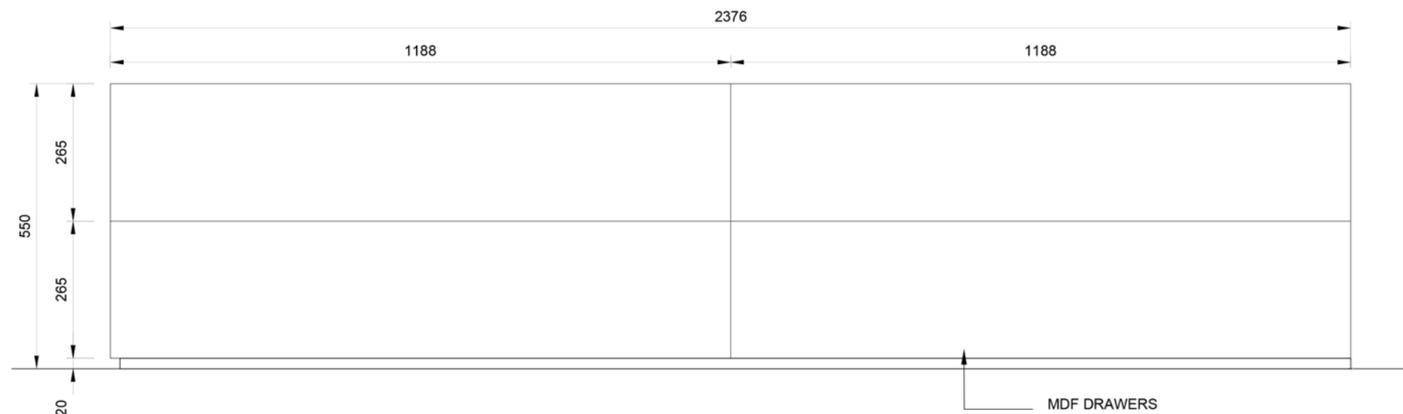


Front view of drawers cabinet 01 (Detail 1302-03 D)
scale 1:10

MDF DRAWERS
FINISH WHITE
COLOR

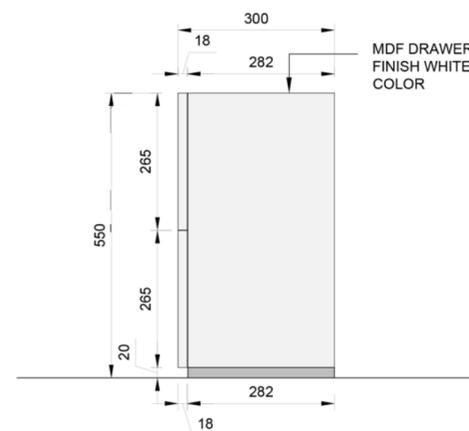


Lateral view of drawers (Detail 1302-03 D)
scale 1:10

MDF DRAWERS
FINISH WHITE
COLOR

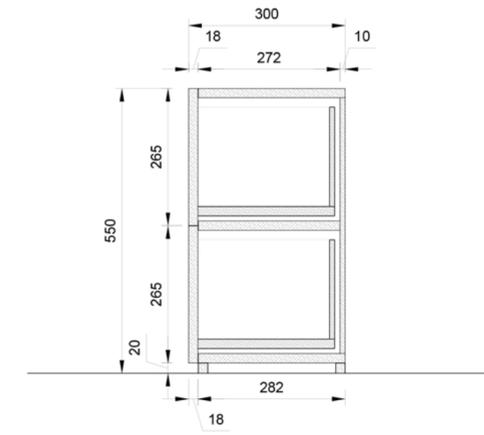

Lateral structural view of drawers (Detail 1302-03 D)
scale 1:10

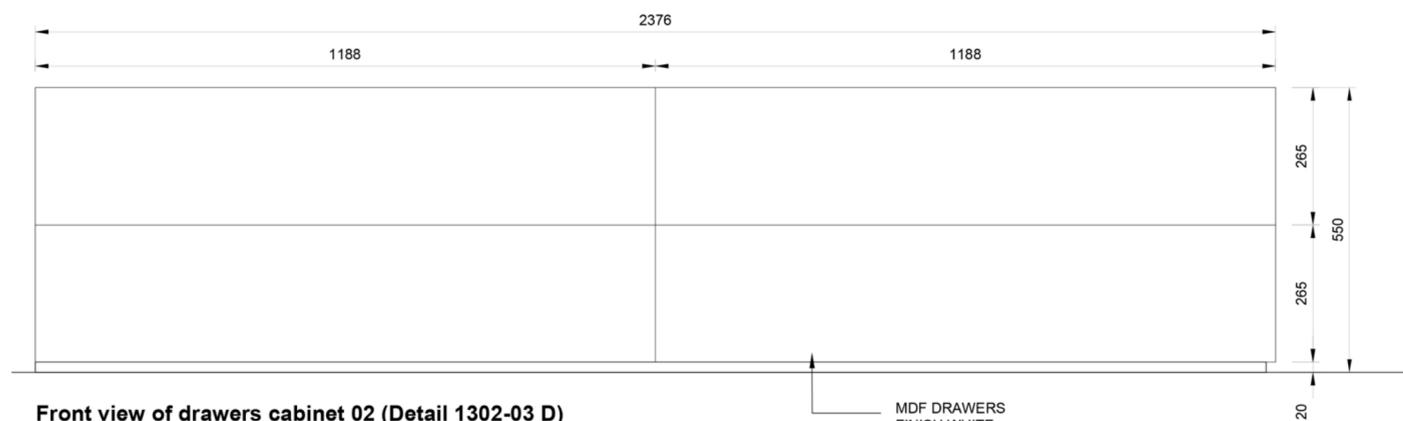


Front view of drawers cabinet 02 (Detail 1302-03 D)
scale 1:10

MDF DRAWERS
FINISH WHITE
COLOR




Top of drawers cabinet (Detail 1302-03 E)
scale 1:10

MDF DRAWERS
 FINISH WHITE
 COLOR

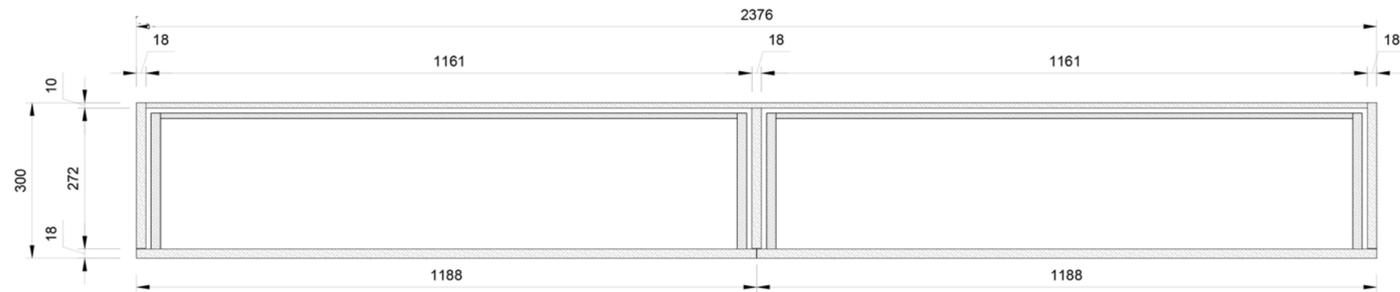


Top structural view of drawers cabinet 1 (Detail 1302-03 E)
scale 1:10

@ A2

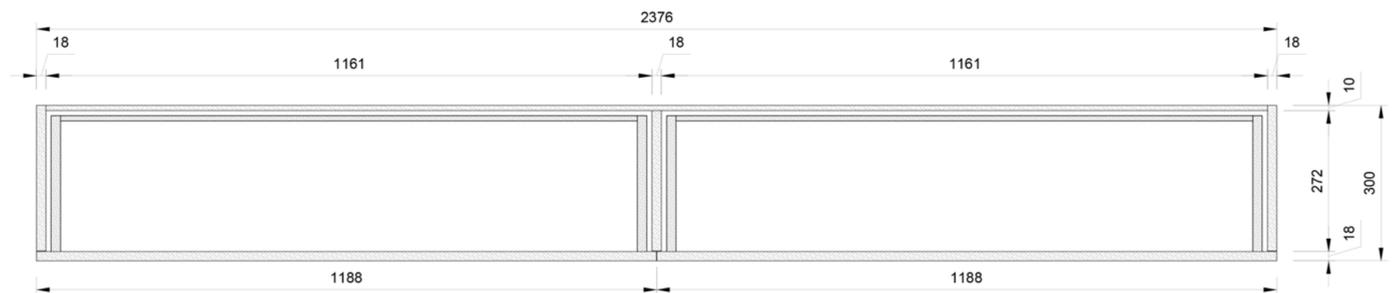


Top structural view of drawers cabinet 2 (Detail 1302-03 E)
scale 1:10

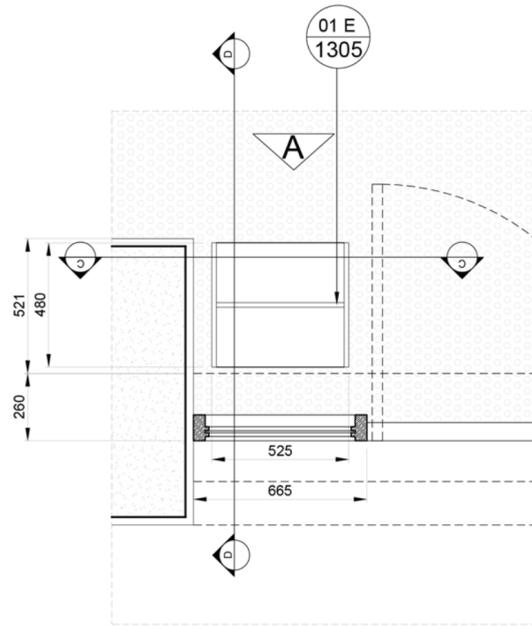


Display Showcase Plan (Detail 1302-05)
scale 1:20


@ A2

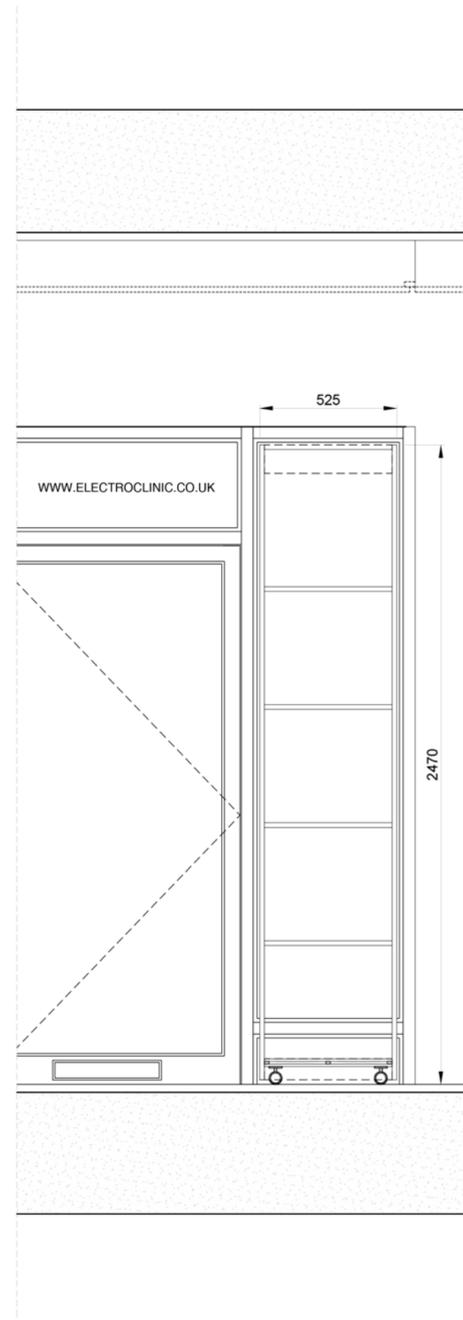


Section C Display Showcase (Detail 1302-05)
scale 1:20

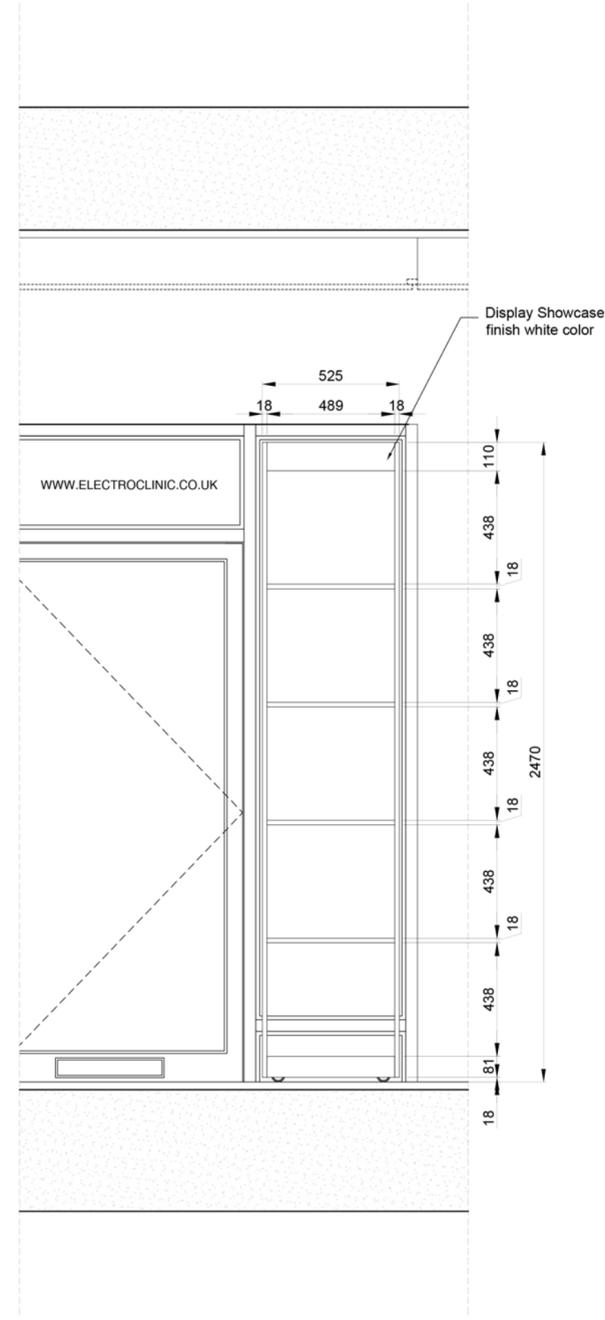

Elevation A Display Showcase (Detail 1302-05)
scale 1:20

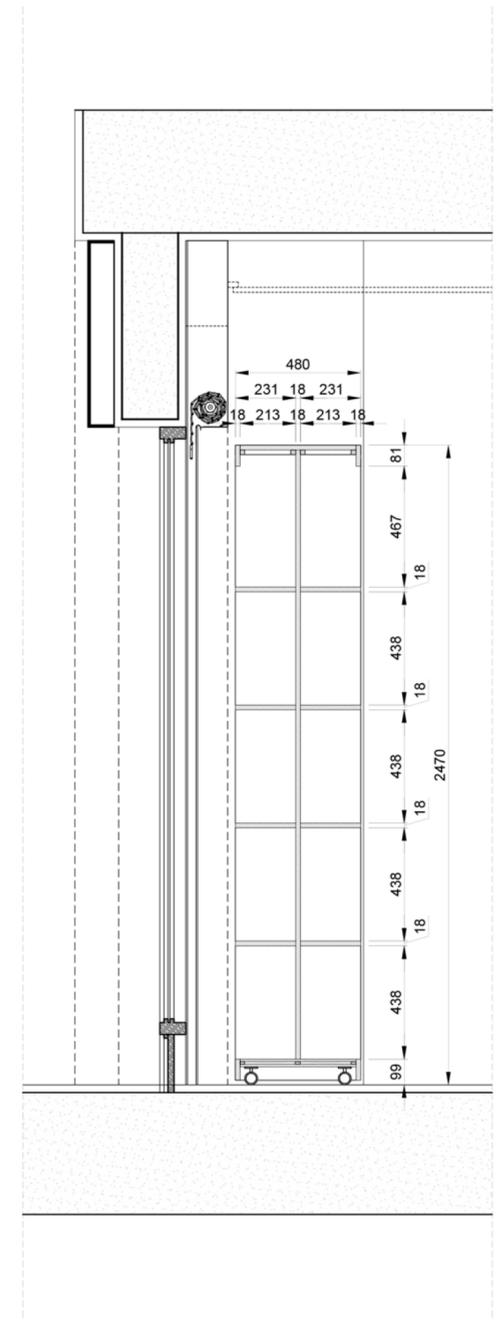

Elevation D Display Showcase (Detail 1302-05)
scale 1:20

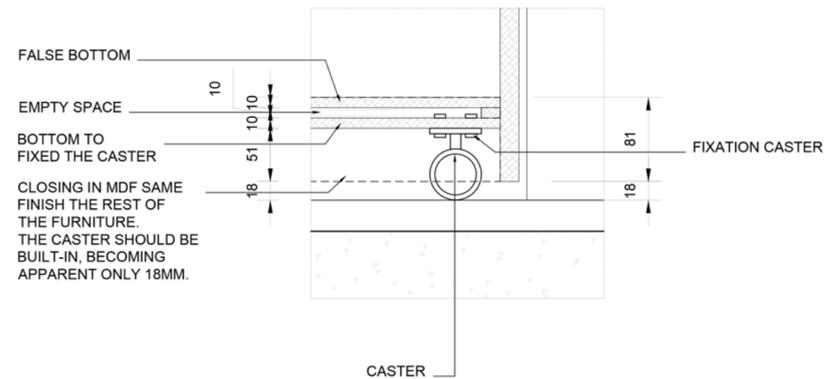

Detail A
SCALE: 1:5

